


ALLEN TOWNSHIP
AUGLAIZE TOWNSHIP

SECTION 9 T. 4 S. R. 8 E.
SECTION 10

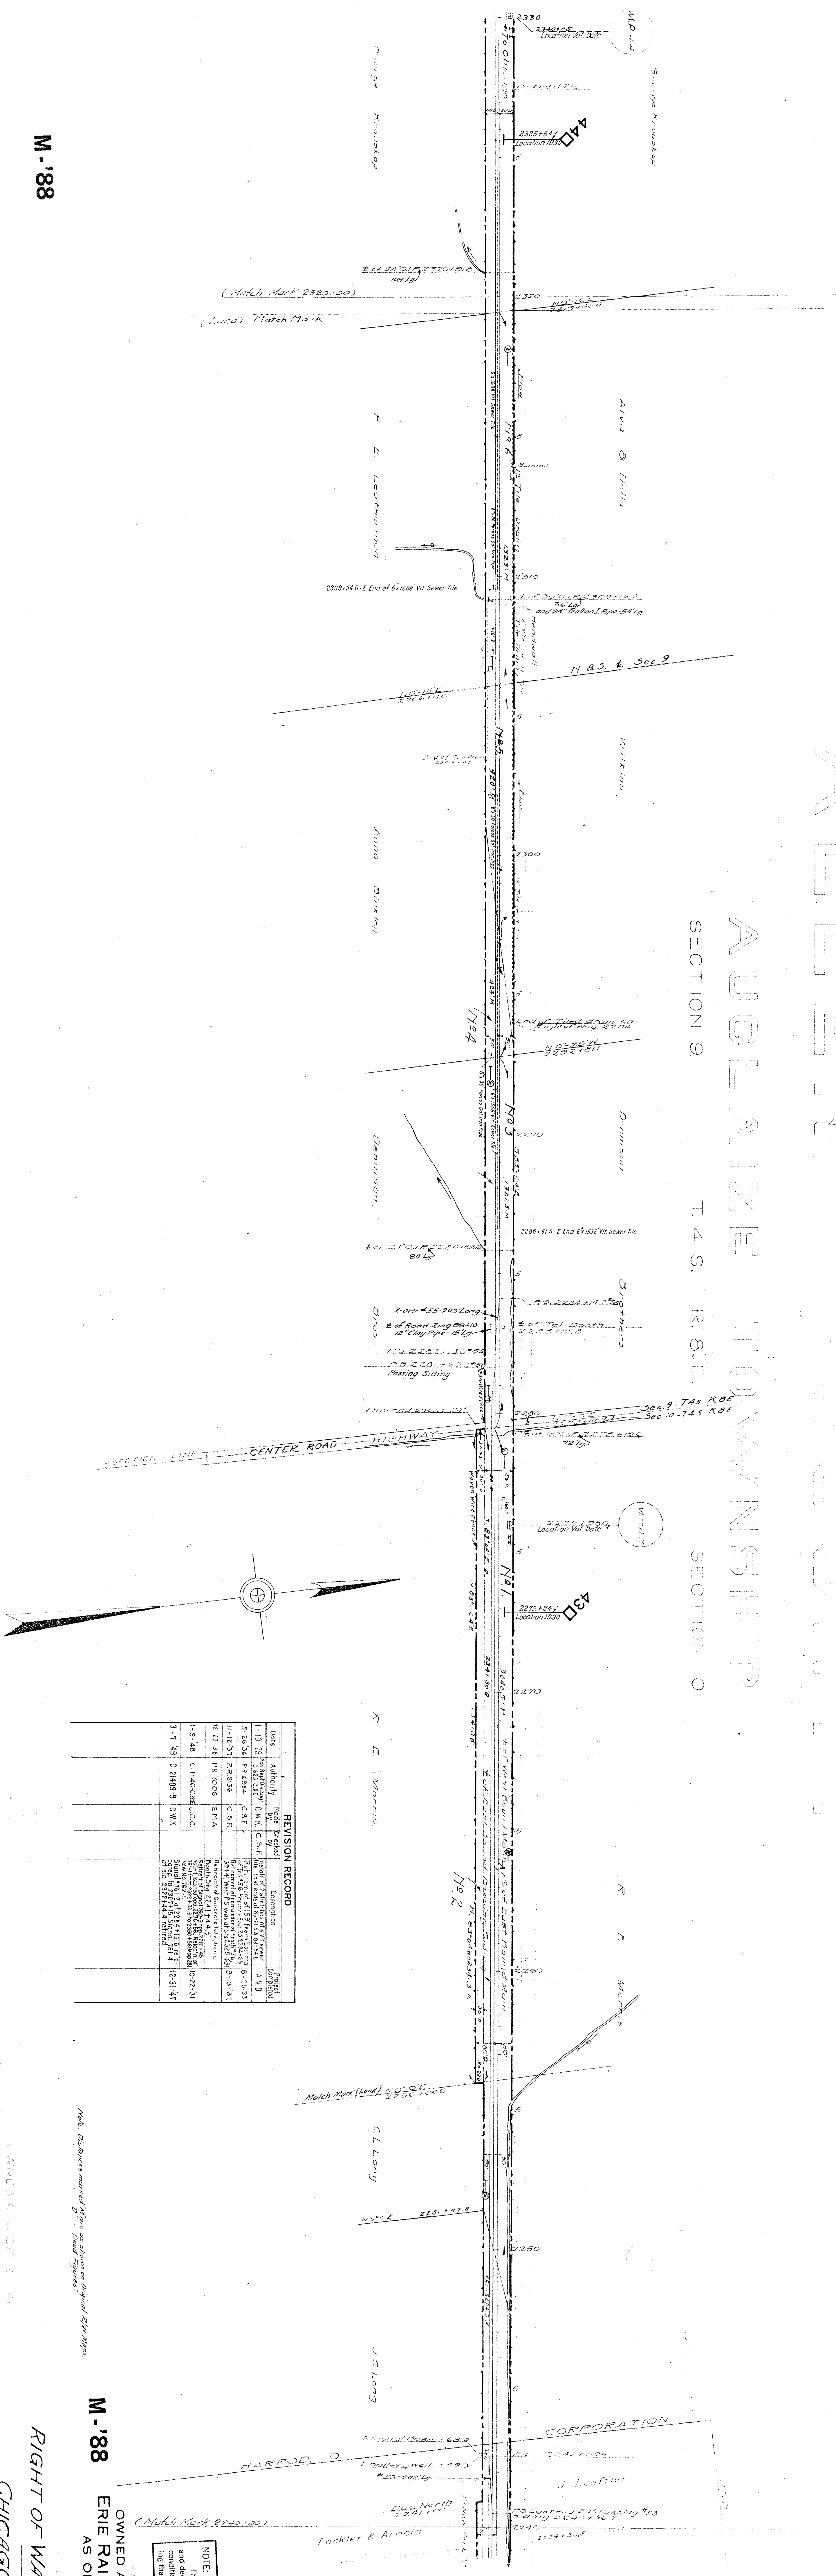

REVISION RECORD			
Date	Authority	For	Description

CHICAGO AND ERIE R.R. CO.
OPERATED BY
C. & E. RAILROAD CO.

OWNED AND OPERATED BY
ERIE RAILROAD COMPANY
AS OF DEC. 22, 1941

RIGHT OF WAY AND TRACK MAP

CHICAGO AND ERIE R.R. CO.

MAIRION DIVISION

Station 2240+00 to Station 2300+00
Scale 1 inch = 200 ft
June 30, 1916
Office of Location Engineer
New York, N.Y.

NOTE:
This map was prepared from office records
and does not show any or more of the
conditions which may have occurred since
the map was last surveyed.

M-'88

M-'88

M-'88