


ALLEN COUNTY
AMANDA TOWNSHIP
T. 4 S. R. 5 E

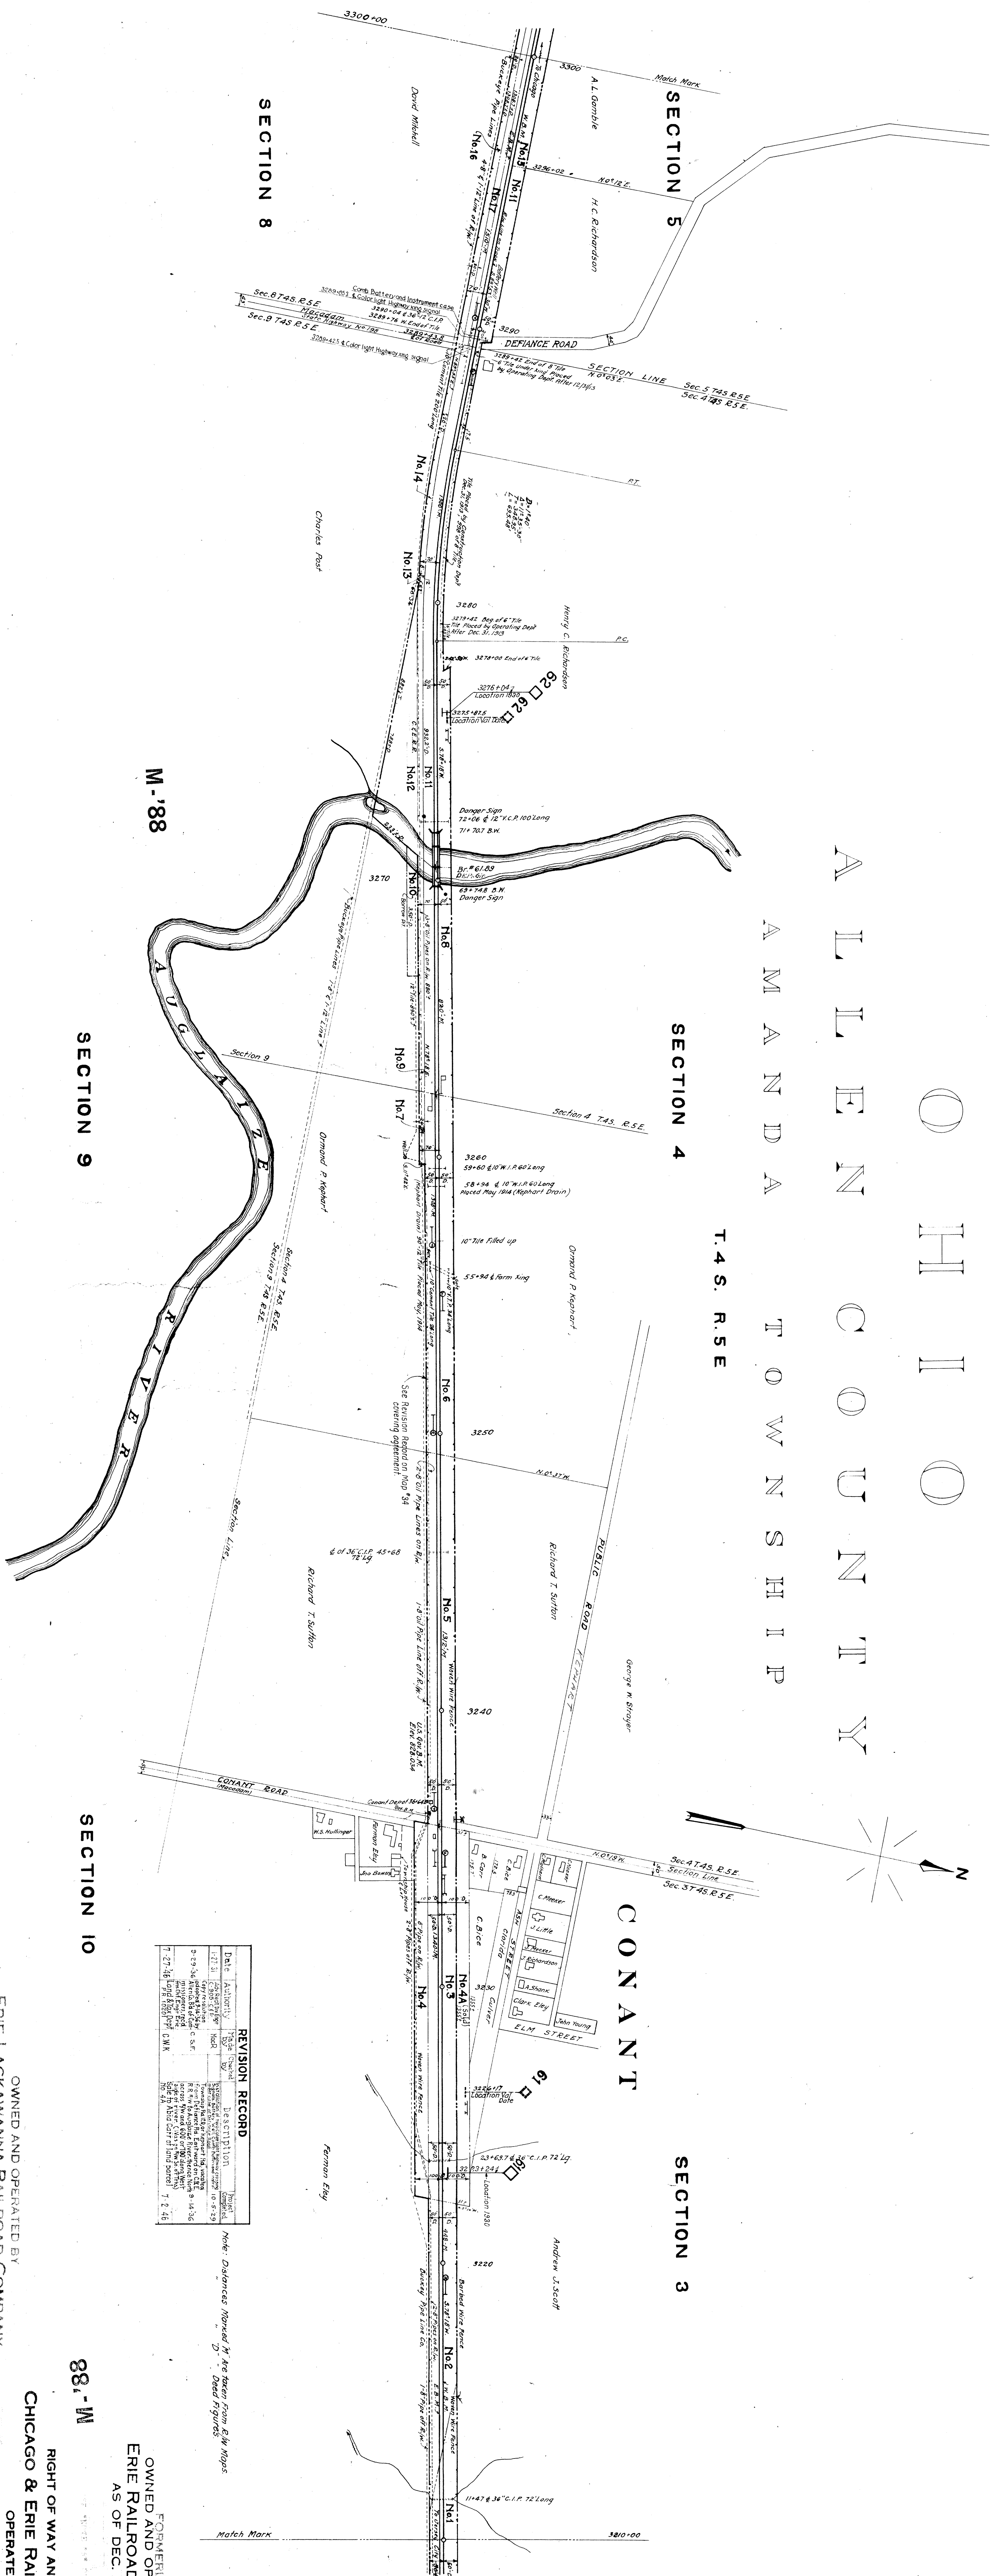

REVISION RECORD		
DATE	REVISION	DESCRIPTION

OWNED AND OPERATED BY
ERIE-LACKAWANNA RAILROAD COMPANY
AS OF OCT. 17, 1960

RIGHT OF WAY AND TRACK MAP
CHICAGO & ERIE RAILROAD COMPANY
OPERATED BY
CHICAGO & ERIE R. R. CO.
MARION DIVISION
STATION 3210+00 TO STATION 3300+00
SCALE 1"=200 FT.
JUNE 20, 1961
OFFICE OF VALUATION ENGINEER
NEW YORK, N. Y.

FORMERLY
OWNED AND OPERATED BY
ERIE RAILROAD COMPANY
AS OF DEC. 22, 1941

