


ALLEN COUNTY
SPENCER TOWNSHIP
T.4S. R.4E.

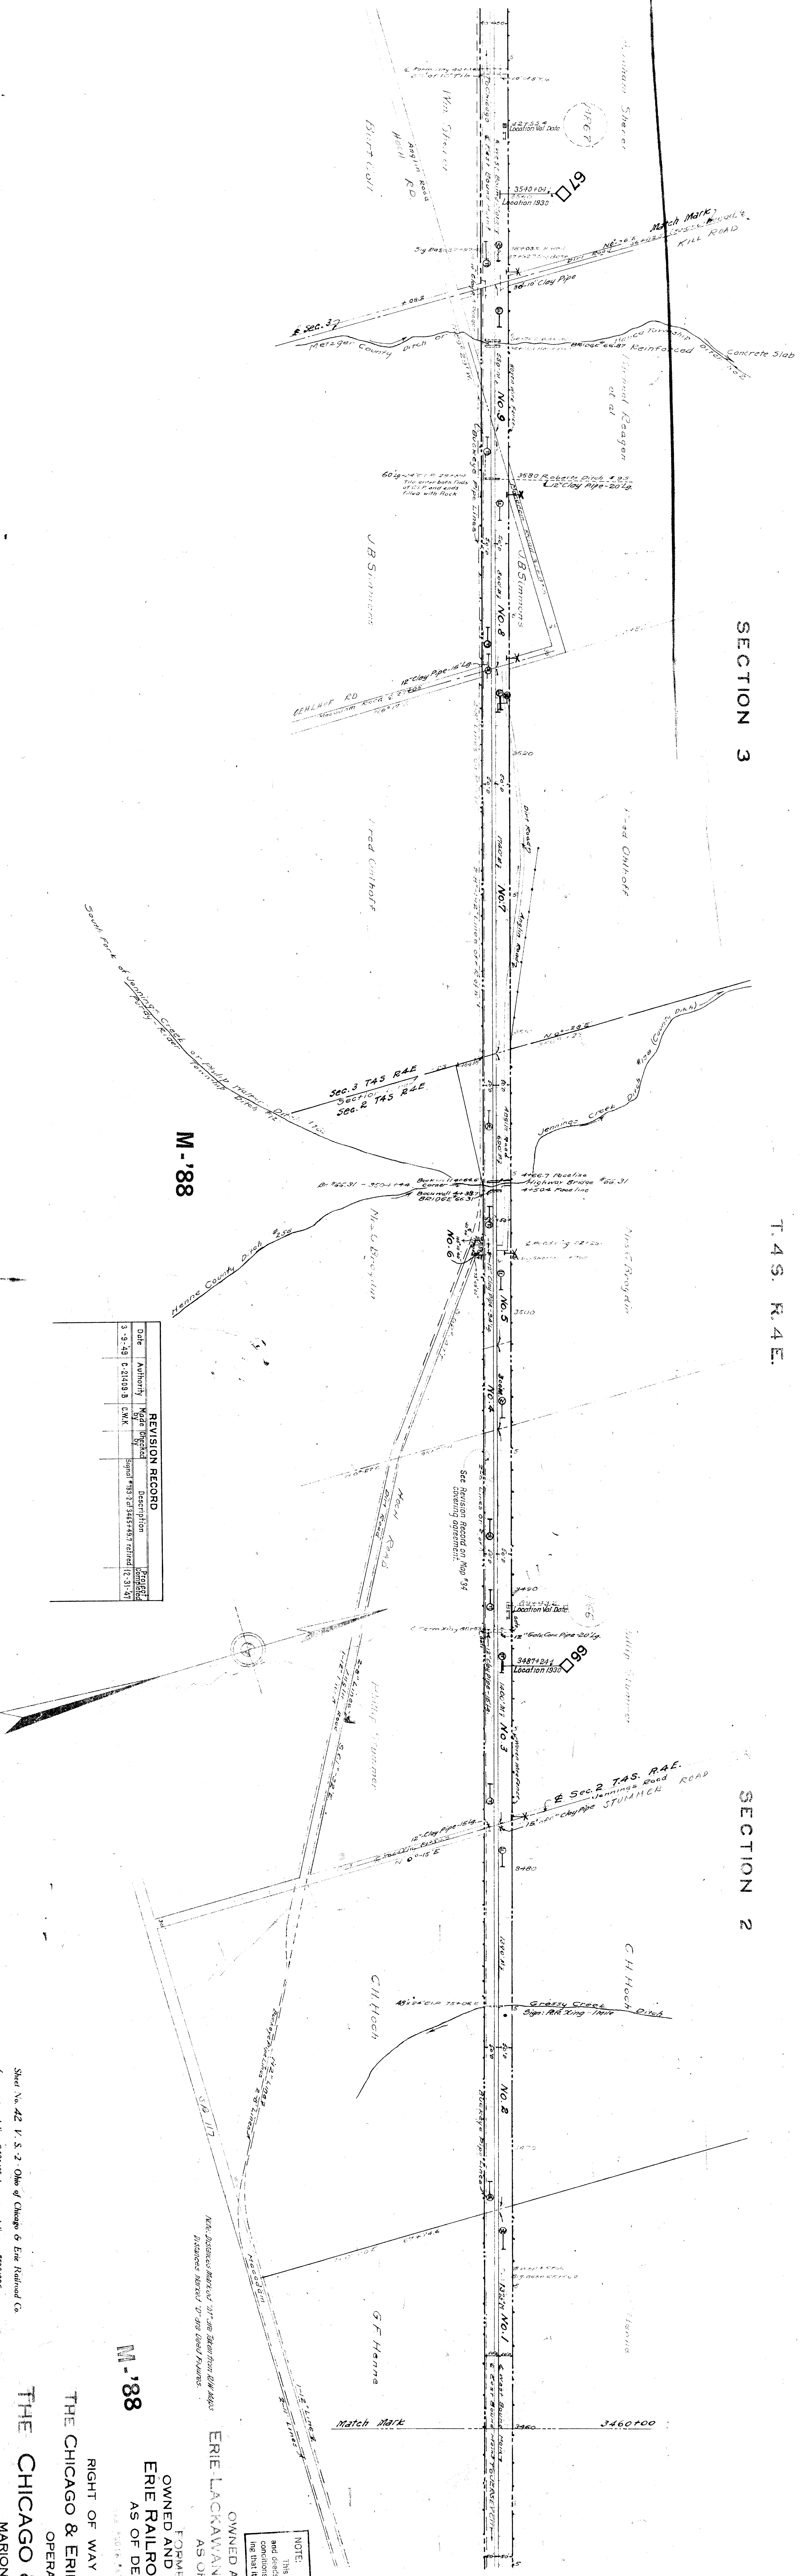

Sheet No. 42 V. S. 2 Ohio of Chicago & Erie Railroad Co.
from survey station 3460+00 to survey station 3525+00

THE CHICAGO & ERIE R. R. CO.
MARION DIVISION
STATION 3460+00 TO STATION 3525+00

RIGHT OF WAY AND TRACK MAP
THE CHICAGO & ERIE RAILROAD COMPANY
OPERATED BY

M-'88
OWNED AND OPERATED BY
ERIE RAILROAD COMPANY
AS OF DEC. 22, 1941

OWNED AND OPERATED BY
ERIE LACKAWANNA RAILROAD COMPANY
AS OF OCT. 17, 1960

NOTE:
This map was prepared from files records and sheets which have been filed with the undersigned and it will be used accordingly.