


VAN WERT
JENNINGS
TOWNSHIP
T.3S. R.4E.
T.4S. R.4E.
SPENCER
TOWNSHIP
T.4S. R.4E.

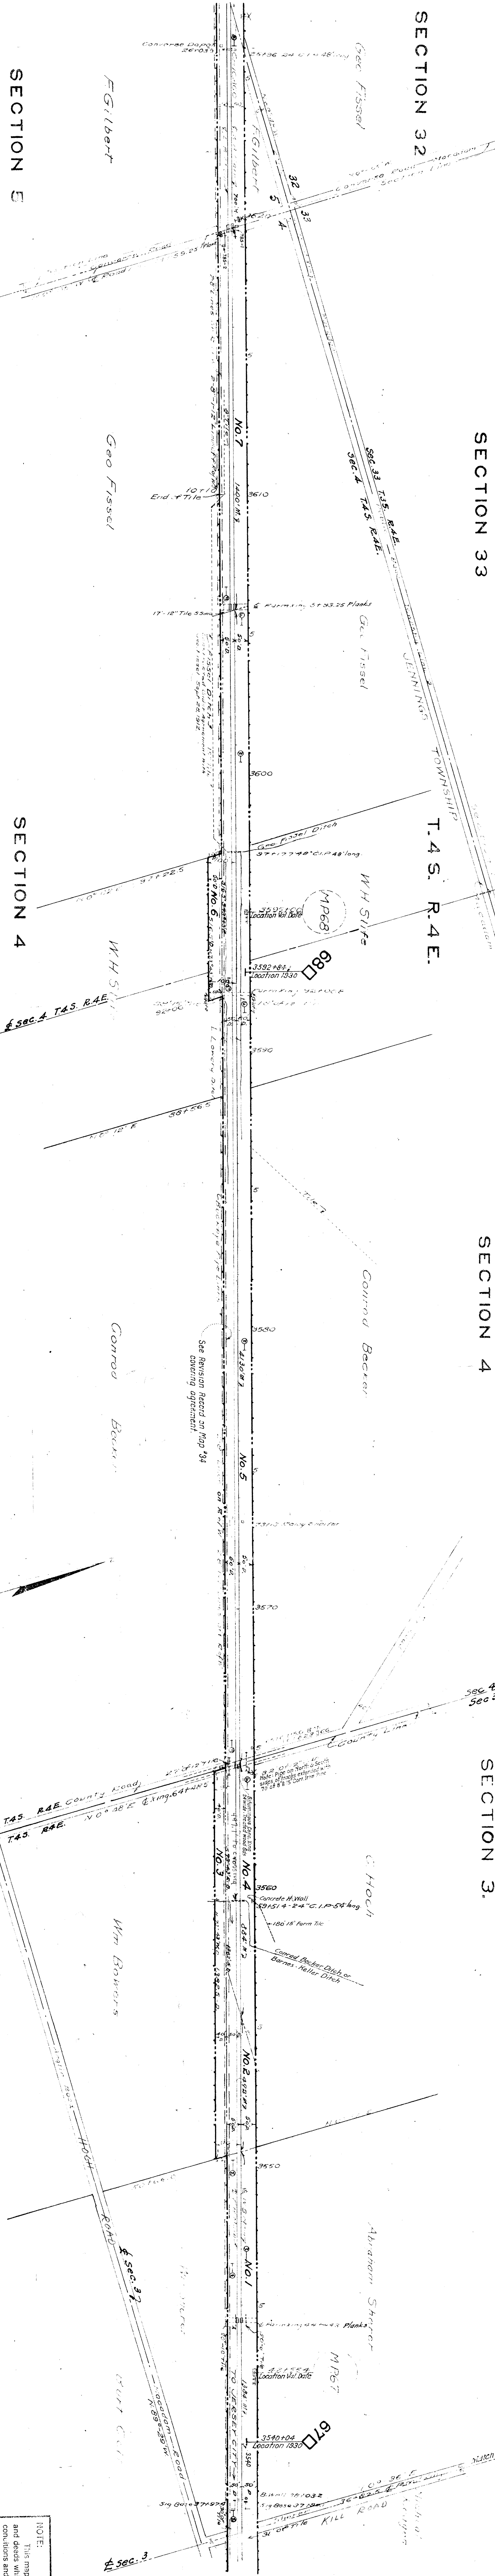

REVISION RECORD			
Date	Revised by	Revised for	Description
9-14-22	ISIO	HNP	Initial
8-28-40	CHB	KKF	Initial
1-10-46	C-1025-CRE, J.D.C.		Initial

M.'88

M.'88

Sheet No. 43 V. S. 2 Ohio of Chicago & Erie Railroad Co.
from survey station 3536+82.5 to station 3619+59.25

RIGHT OF WAY AND TRACK MAP
THE CHICAGO & ERIE RAILROAD COMPANY
OPERATED BY
THE CHICAGO & ERIE R.R. CO.
MARION DIVISION
STATION 3536+82.5 TO STATION 3619+59.25
M.'88

OWNED AND OPERATED BY
ERIE LACKAWANNA RAILROAD COMPANY
AS OF OCT. 17, 1960

OWNED AND OPERATED BY
ERIE RAILROAD COMPANY
AS OF DEC. 22, 1941

NOTE: This map was prepared from office records and does not show any or may not in actual field. It is not to be used for any purpose other than it will be used accordingly.