




PERRY & SHAWNEE TOWNSHIP
ALLEN CO.
TAS. R687E

Sheet No. 3 of 1 to Ohio of The New York, Chicago & St. Louis
Railroad Co. 472 & 1/2 Mile from survey station 4752+00 to
survey station 4757+00

RIGHT - OF - WAY AND TRACK MAP
THE NEW YORK, CHICAGO & ST. LOUIS R.R.
LAKE ERIE AND WESTERN DISTRICT
STATION 4752+00 TO STATION 4857

MADE BY: JOHN EDGARSON, JR.
OFFICE OF CHIEF ENGINEER CLEVELAND, O.
DATE: AUG. 1, 1913

RECEIVED
AUG 1 1913
ALLEN COUNTY ENGINEER
VIA MAIL OFFICE
LIMA, OHIO