


ALLEN COUNTY, OHIO.
BATH TOWNSHIP
T. 3 S., R. 7 E.



Station	13711+46.1	13705+66	13699+68	13695+22	13686+44	13673+00	13658+66
13711+46.1							
13705+66							
13699+68							
13695+22							
13686+44							
13673+00							
13658+66							

Station	13711+46.1	13705+66	13699+68	13695+22	13686+44	13673+00	13658+66
13711+46.1							
13705+66							
13699+68							
13695+22							
13686+44							
13673+00							
13658+66							

Station	13711+46.1	13705+66	13699+68	13695+22	13686+44	13673+00	13658+66
13711+46.1							
13705+66							
13699+68							
13695+22							
13686+44							
13673+00							
13658+66							

Station	13711+46.1	13705+66	13699+68	13695+22	13686+44	13673+00	13658+66
13711+46.1							
13705+66							
13699+68							
13695+22							
13686+44							
13673+00							
13658+66							

RIGHT OF WAY AND TRACK MAP
PITTSBURGH, FORT WAYNE AND CHICAGO RAILWAY
OPERATED BY
PENNSYLVANIA COMPANY
WESTERN DIVISION
STATION 13658+66 TO STATION 13711+46.1
SCALE 1"=100 FT.
OFFICE OF VALUATION ENGINEER
PITTSBURGH, PA.
JUNE 30, 1916